




THE POSITION OF POLE LINES, CONDUITS, WATERMAIN, SEWERS & OTHER OVERGROUND & UNDERGROUND UTILITIES & STRUCTURES IS NOT NECESSARILY SHOWN ON THE CONTRACT DRAWING, & WHERE SHOWN, THE ACCURACY OF THE POSITION OF SUCH UTILITIES & STRUCTURES IS NOT GUARANTEED. BEFORE STARTING WORK, THE CONTRACTOR SHALL INFORM HIMSELF OF THE EXACT LOCATION OF ALL UTILITIES & STRUCTURES, & SHALL ASSUME ALL LIABILITY FOR DAMAGE TO THEM

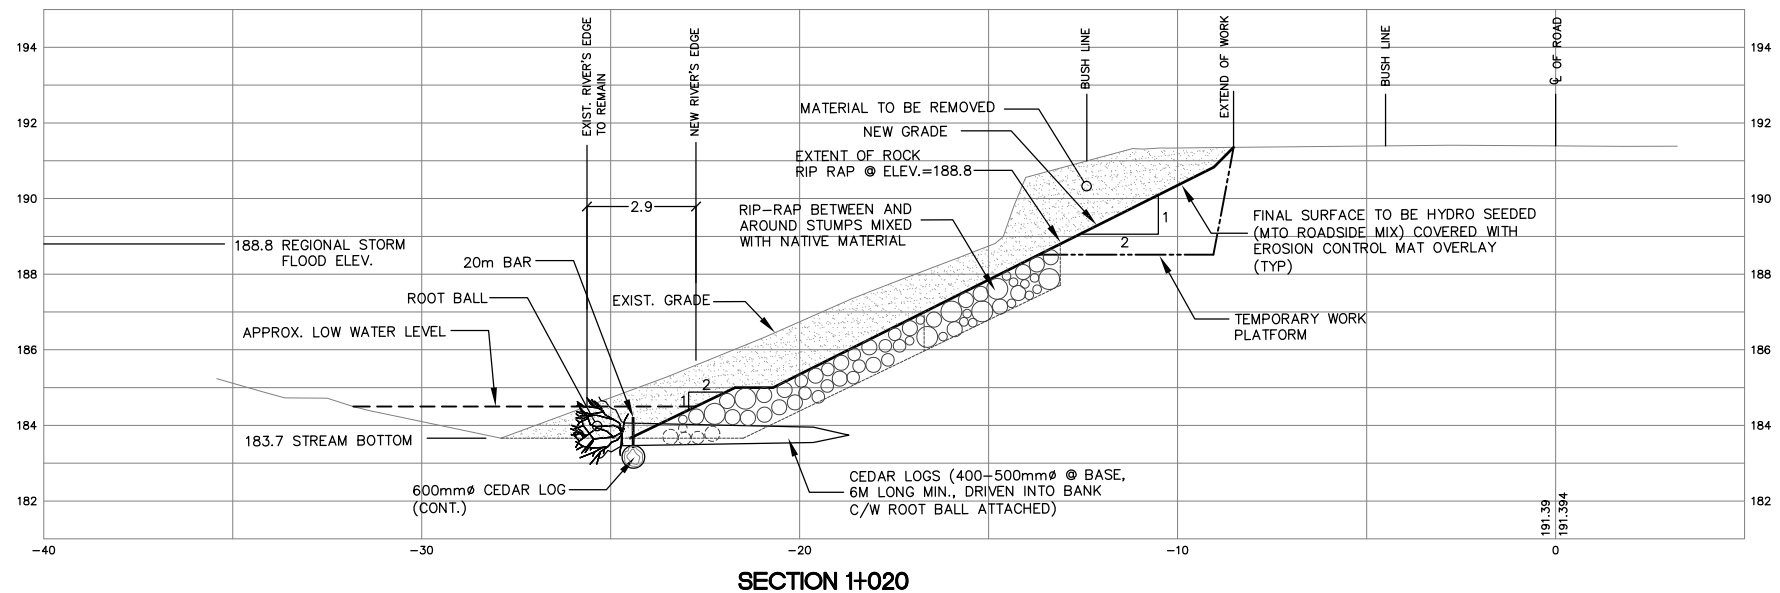

SECTION 1+020

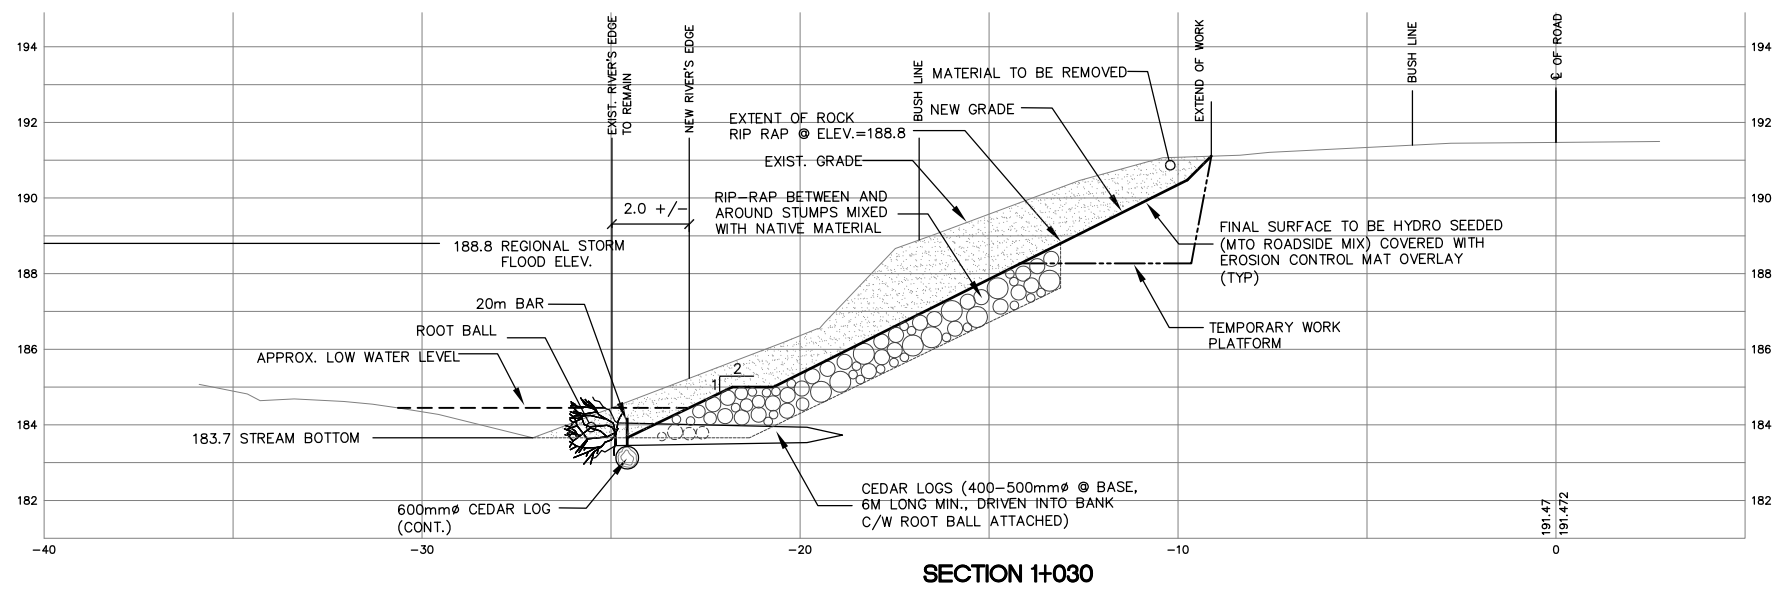

SECTION 1+030

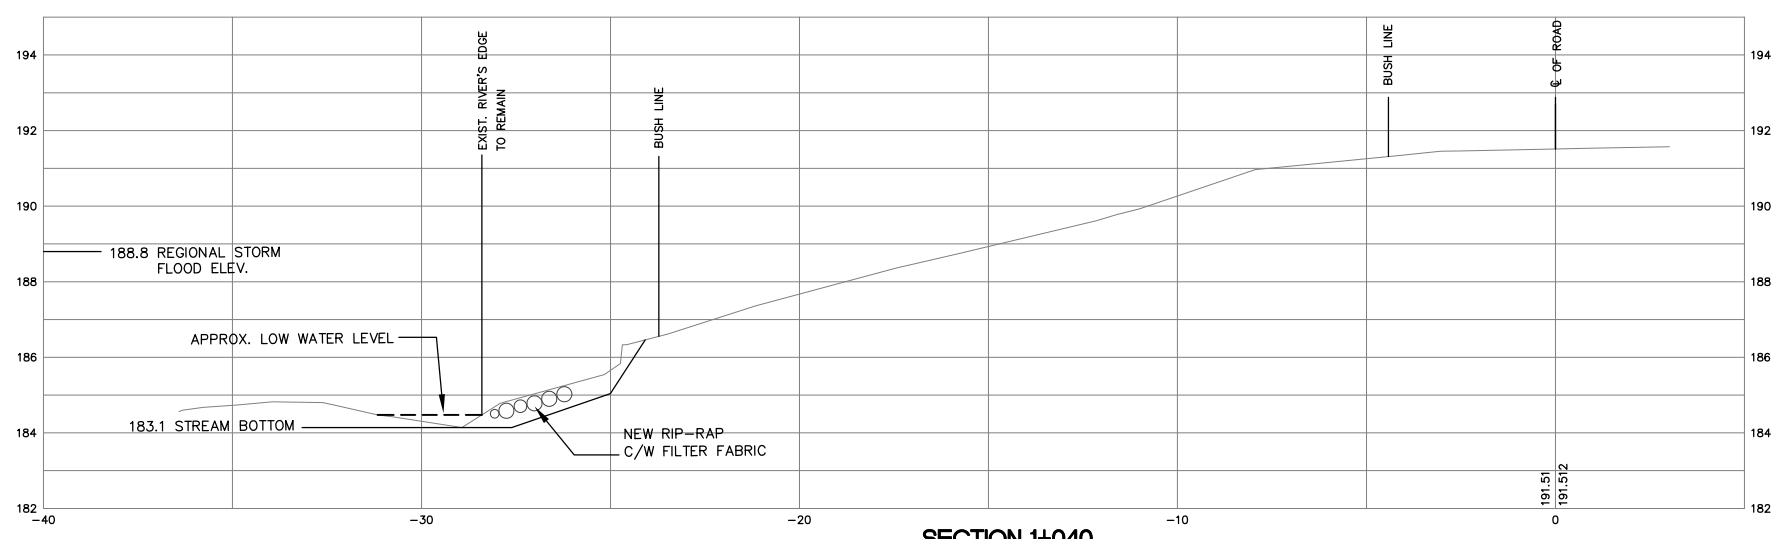

SECTION 1+040

Drawing File: E:\ENL\FN09051\dwg\A1-09051-G2-REV2.dwg
 Created: Jul 17, 2009 - 7:43am
 Last Saved: Jul 26, 2010 - 10:09pm
 Plotted: Jul 26, 2010 - 11:00pm


No.	Revision	Date	Initial
2	ISSUED FOR CONSTRUCTION	07/26/10	CB/EM
1	POST TENDER REVISION	07/07/10	CB/EM
0	ISSUED FOR TENDER	05/06/10	CB/EM
C	ISSUED FOR 3rd CLIENT REVIEW	03/16/10	CB/EM
B	ISSUED FOR 2nd CLIENT REVIEW	12/21/09	CB/EM
A	ISSUED FOR 1ST CLIENT REVIEW	12/08/09	CB/EM

Approved

SECTIONS


Lakehead Region Conservation Authority
Conserve Today...For A Better Tomorrow

McINTYRE RIVER SLOPE STABILIZATION AT CENTRAL AVENUE, THUNDER BAY


Engineering Northwest Ltd.
 Thunder Bay

Scale: 20m 0 10m HORIZ
 Drawn By: CB
 Ckd. By: EM
 Date: DEC 2/09
 Dwg. No.: A1-09051-G2
 Rev: 2